




1:400

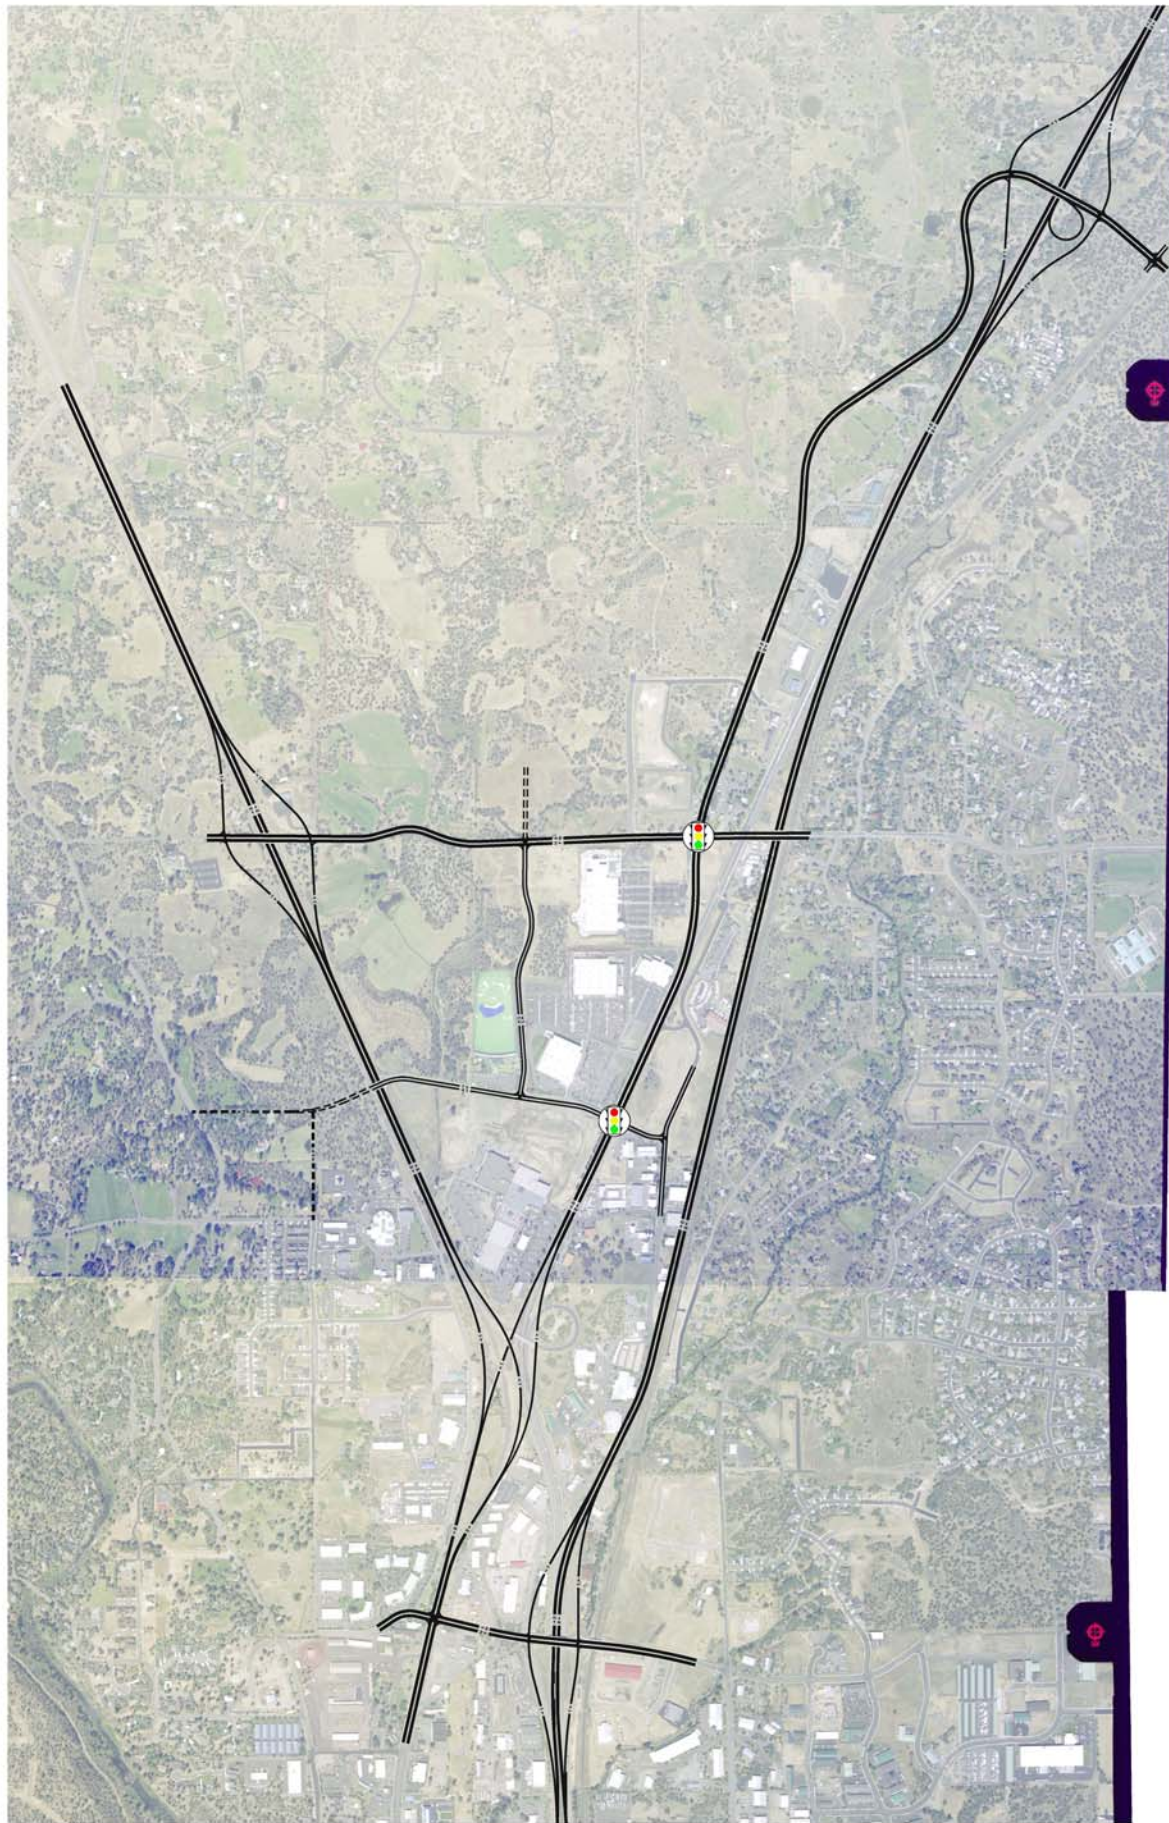

H:\proj\file\6389\dwgs\Single Line Tapings\6389\_SINGLE\_LINE\_ASC\fb.dwg Jul 12, 2006 - 3:23pm - acibor Layout Tab: 3b

CONCEPT 3B - RAIL ALIGNMENT (OPTION B)  
BEND, OREGON

FIGURE  
**A-3B**