




1:400

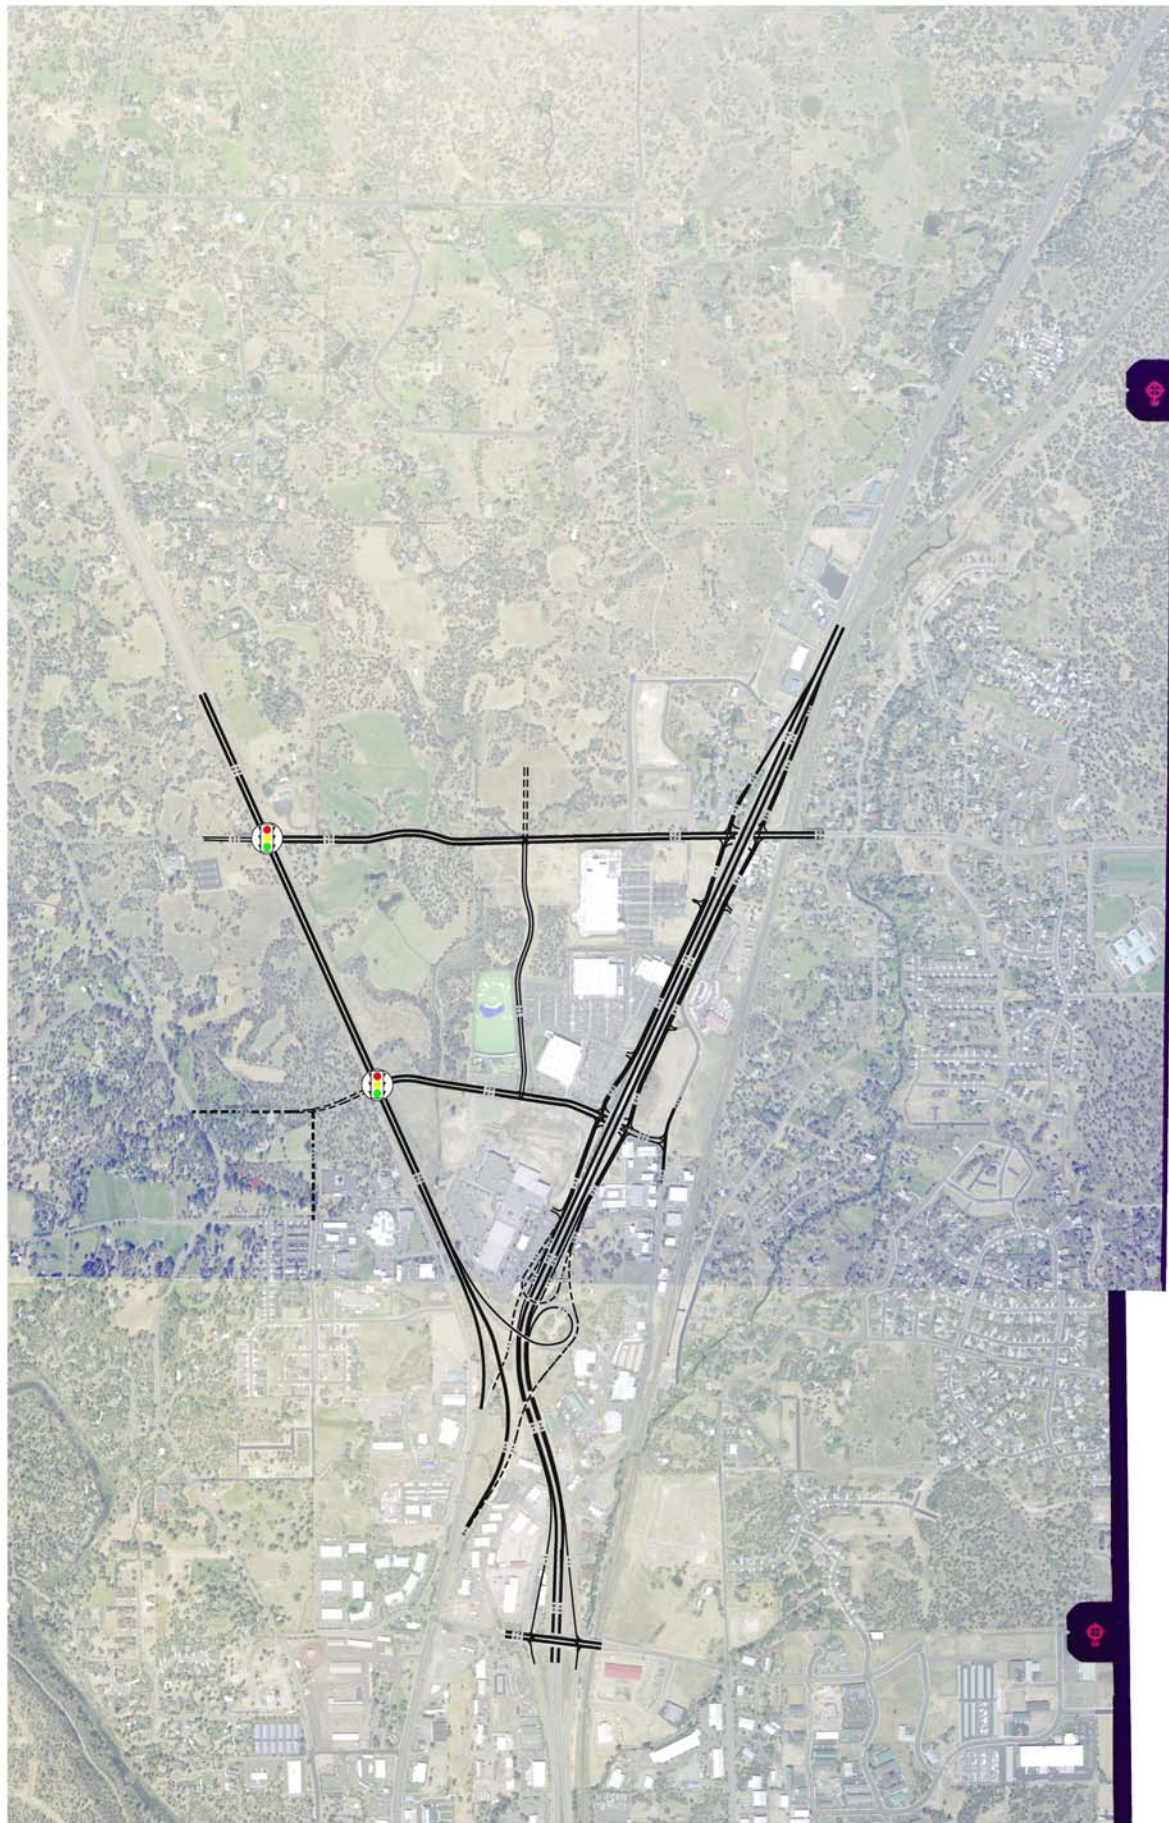

H:\proj\file\6389\dwg\Single Line Tapings\6389_SINGLE_LINE_ASC\lb.dwg Jul 11, 2006 - 2:00pm - aachor Layout Tab: 5

CONCEPT 5 - US 97 FRONTAGE ROAD BEND, OREGON

FIGURE A-5